


Original

First Add.

2nd Addition

33

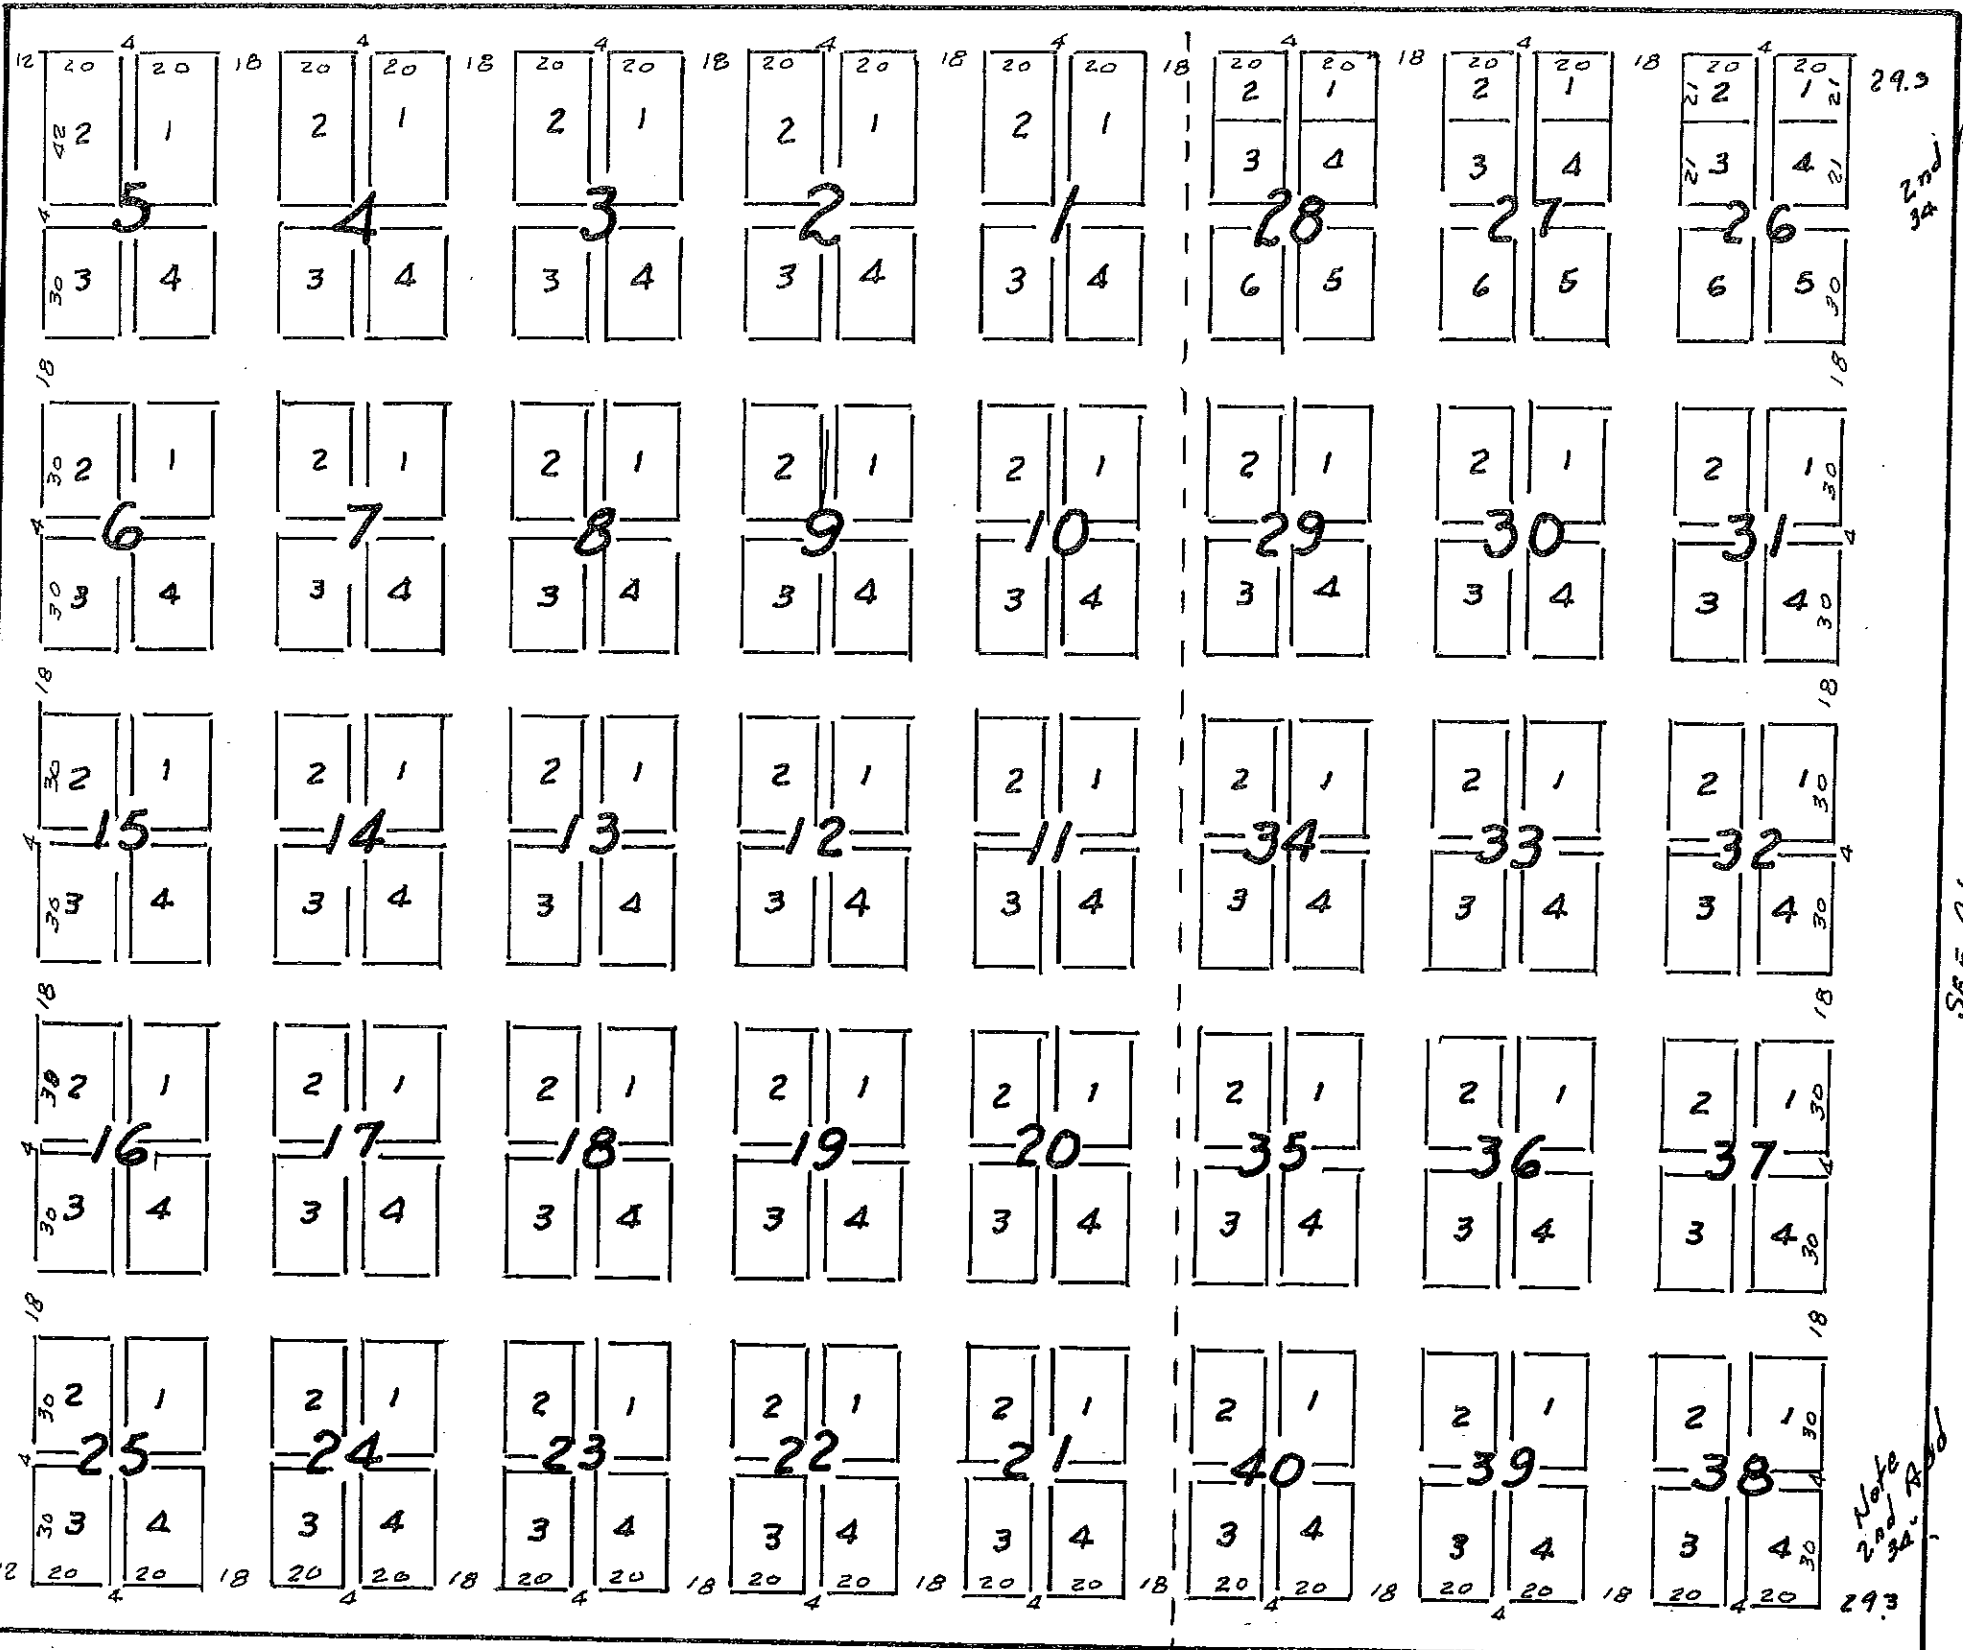

- ORIGINAL -  
 I hereby certify on the 20<sup>th</sup> and 21<sup>st</sup> day of Oct. 1905, I surveyed a part of the SW<sup>1/4</sup> of SW<sup>1/4</sup> of Sec. 27 T17- Rge 25 Custer Co. Neb., as appears on this plat, Blocks #26 to #40, Inclusive, stakes are set at the corners of each Block. The dimensions of all Blks, Lots and Alleys are correctly indicated on the Plat

F. E. Van Antwerp  
 Surveyor -

FIRST Addition  
 We the undersigned trustee of the Arnold Cemetery Assn. hereby dedicate all streets and Alleys as shown on plat of First Addition to Arnold Cemetery to the use of the Public.

Ira P. Mills  
 Witness E. S. Allen  
 O. O. Perkins F. W. Brown

Oct 9, 1970  
 I hereby that this is a correct Copy of Original - and First Addition to Arnold Cemetery as recorded

Harold J. James  
 Co. Surveyor

33

27

34

33